


XREF'S
Resolved
ELC_AHWEAP_A
ELC_AHWEAS_I
ELC_BUSRTS_I
ELC_C3T_CM
ELC_C3T_KA
REG-DCON
X0531CN
X0531SF
ZG-2234H
x0531rx
Unresolved

LTSCALE
1=1

c:\work\ELC\AHWE_AS01.dwg
10/16/08 09:08 : eackerm 0E5396

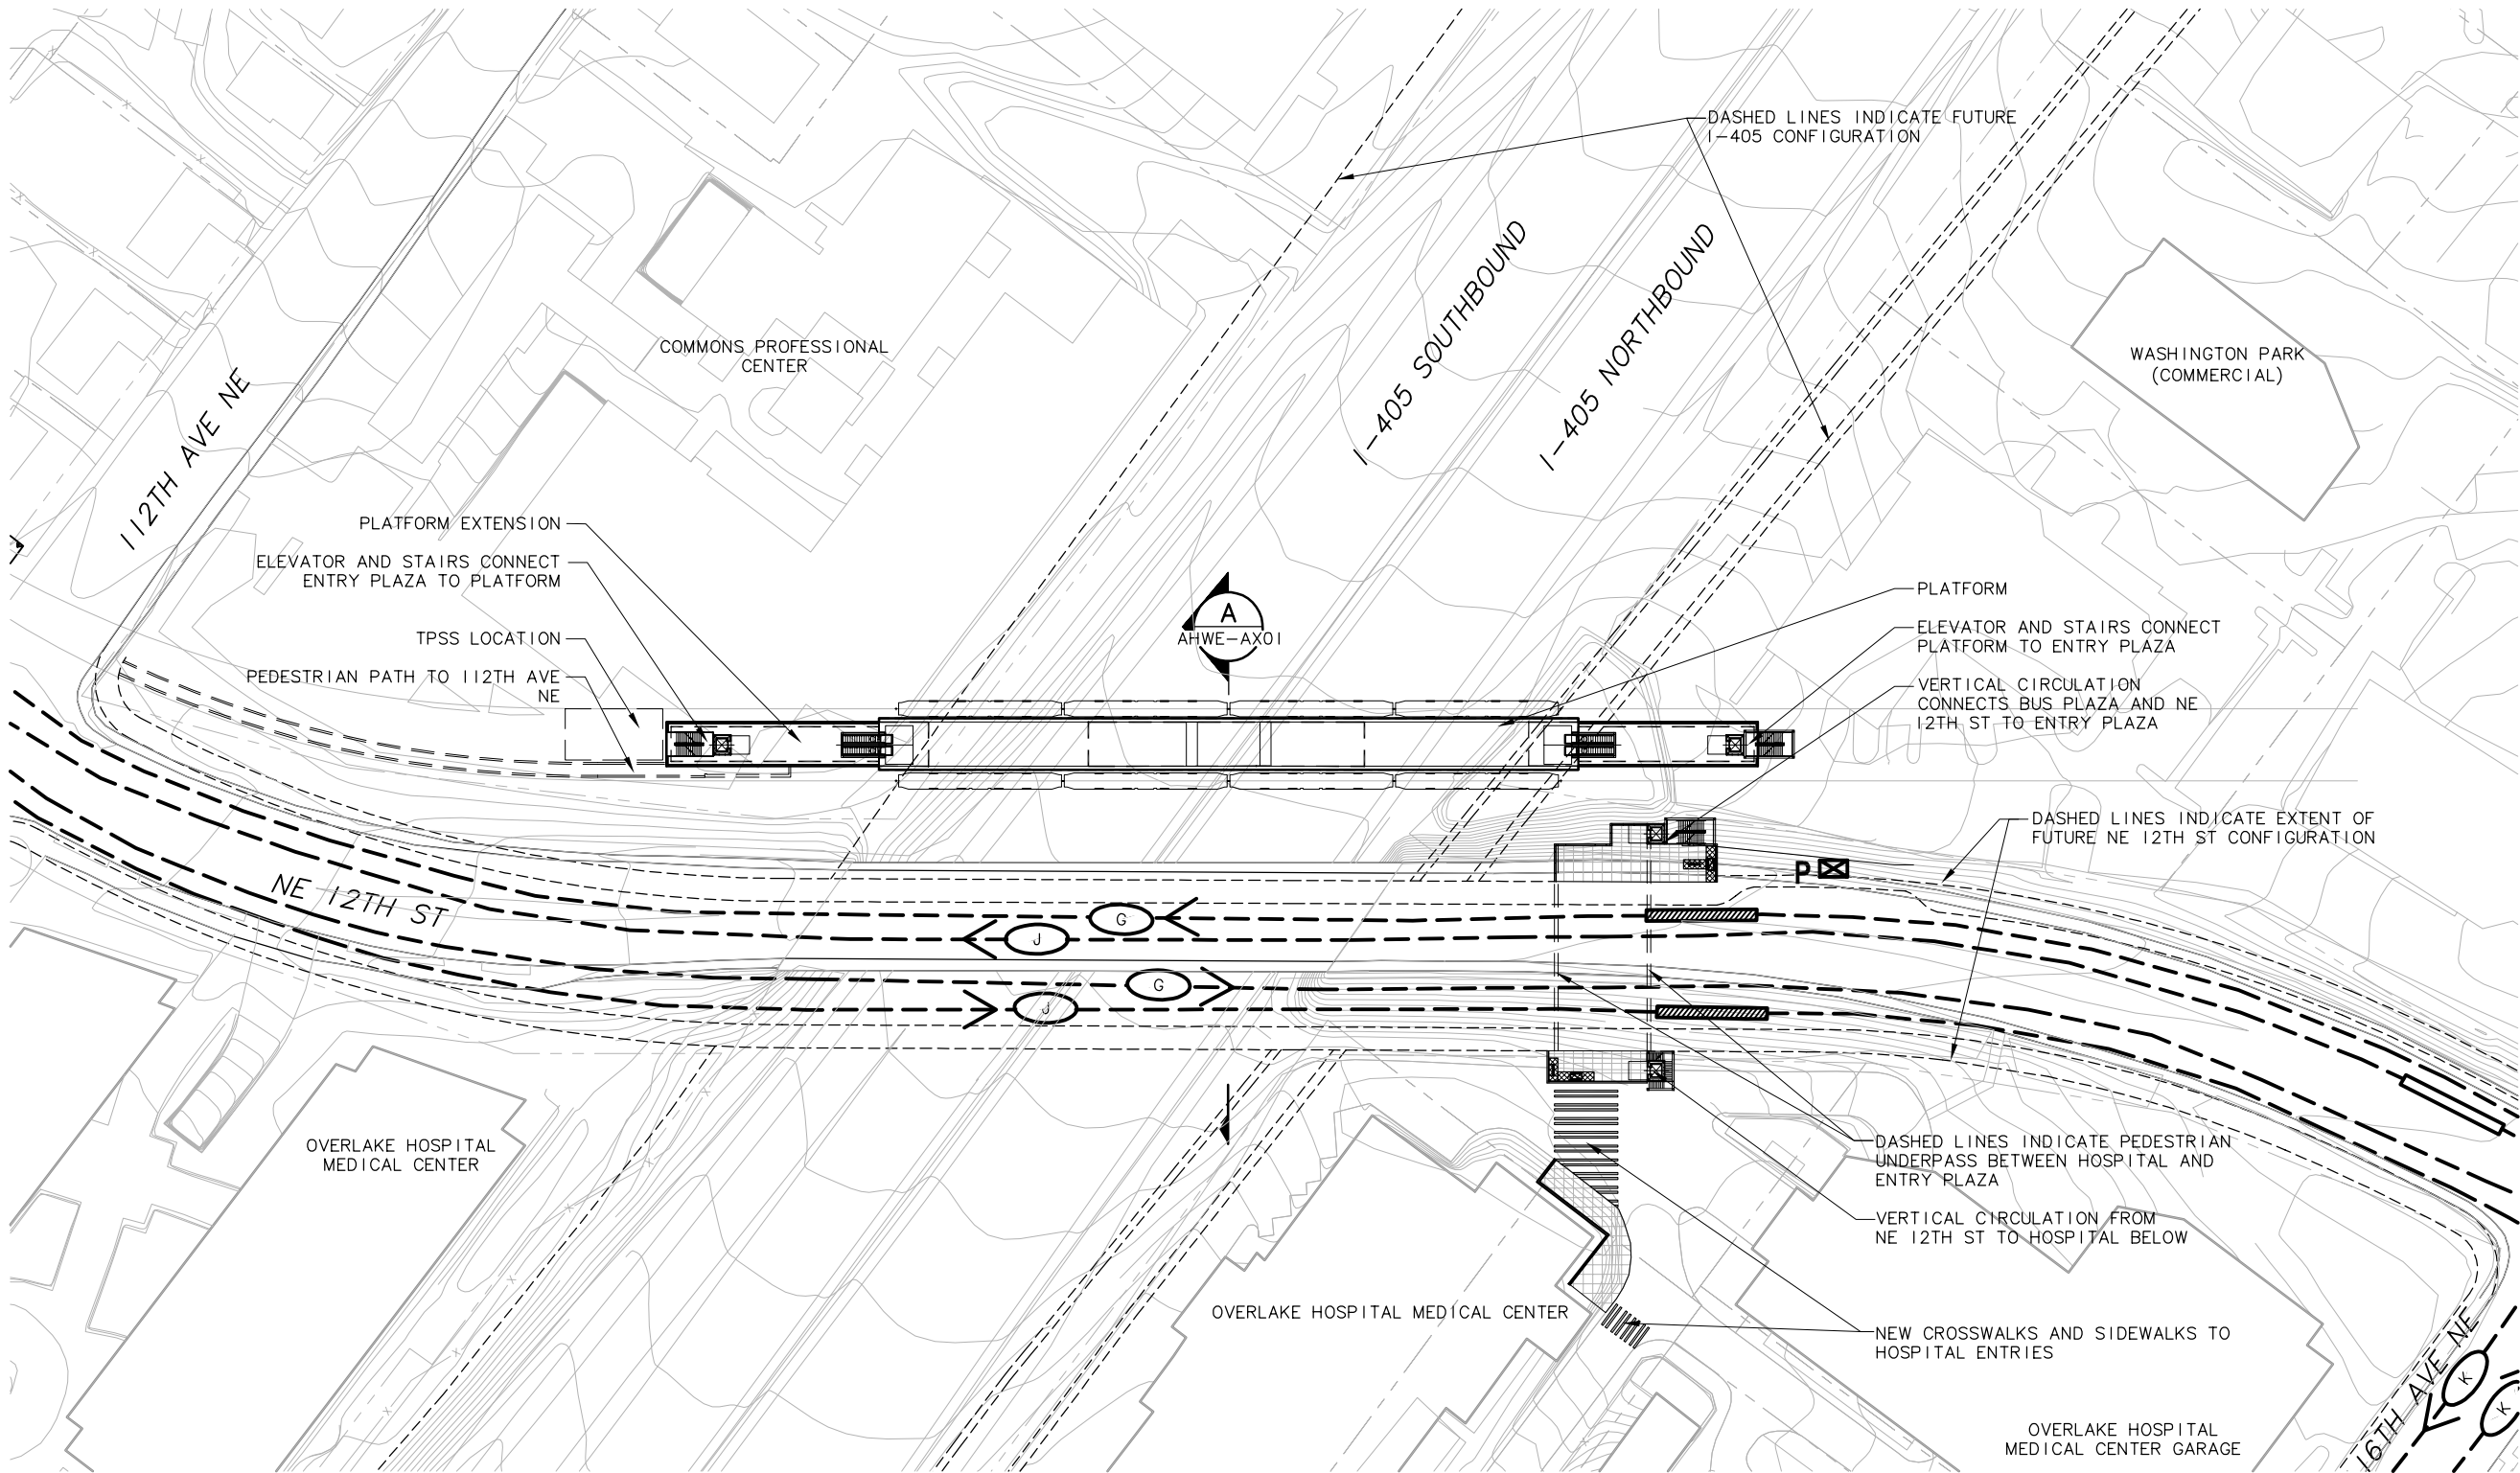

NOTES/LEGEND HEADING


1. ALIGNMENTS C3T, C4A, C8E
2. BUS ROUTES 233 & 249 ARE SHOWN TRAVELING OVER FUTURE EXPANDED NE 12TH ST



SYMBOLS KEY

	NEW BUS STOP
	EXISTING BUS STOP
	BUS LAYOVER
	NEW BUS SHELTER
	PARATRANSIT STOP
	BUS ROUTE: 249
	BUS ROUTE: 233
	BUS ROUTE: 234
	BIKE STORAGE
	BIKE SHELTER
	TICKET VENDING/ INFORMATION
	CROSSWALK
	TRACK

STATION ACCESS PLAN

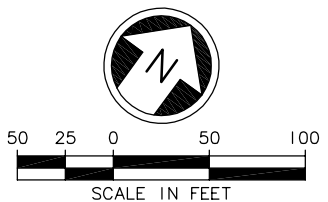SCALE: 1"=50'



						Designed By:	DE IS CONCEPTUAL	<div>CH2MHILL IN ASSOCIATION WITH PARSONS & INCA ENGINEERS INC.</div>	HEWITT	<div> SOUNDTRANSIT</div>	Scale: 1"=50'	<div>EAST LINK PROJECT SEGMENT C</div> <div>ASHWOOD/ HOSPITAL STATION ALTERNATIVES C3T, C4A & C8E STATION ACCESS PLAN</div>	<div> THE PRINT REDUCED TO HALF SCALE</div>	Drawing No.: AHWE-AS01		
						Drawn By:					Filename: ELC\AHWE_AS01.dwg				Sheet No.: G-C115	Rev.:
						Checked By:					Contract No.: EL_SEG_C					
						Approved By:					Date:					
No.	Date	Dsn.	Chk.	App.	Revisions	Submitted:	Date:	Approved:	Date:	Date:						


XREF'S

Resolved

ELC_AHWEAX_A
REG-DCON
ZG-2234H


Unresolved

LTSCALE
●
1=1

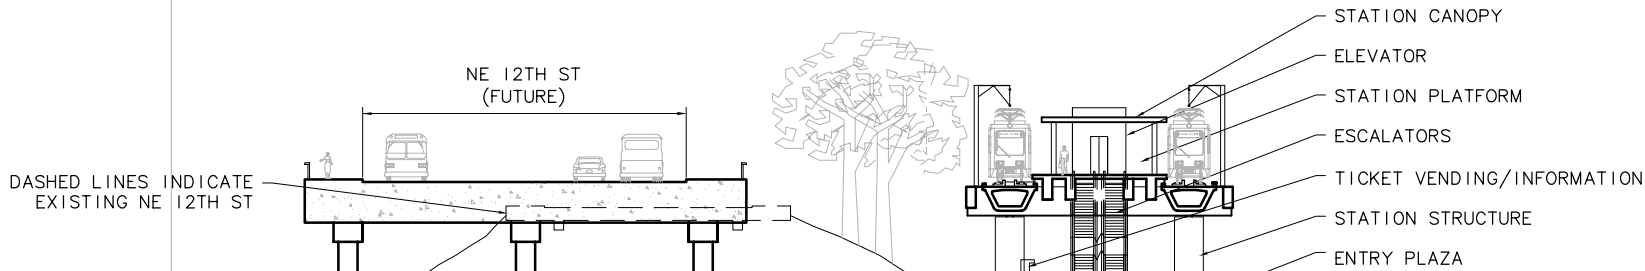


EXTENT OF I-405
OBLIQUE VIEW

CROSS SECTION A
SCALE: 1"=20' AHWE-AS01

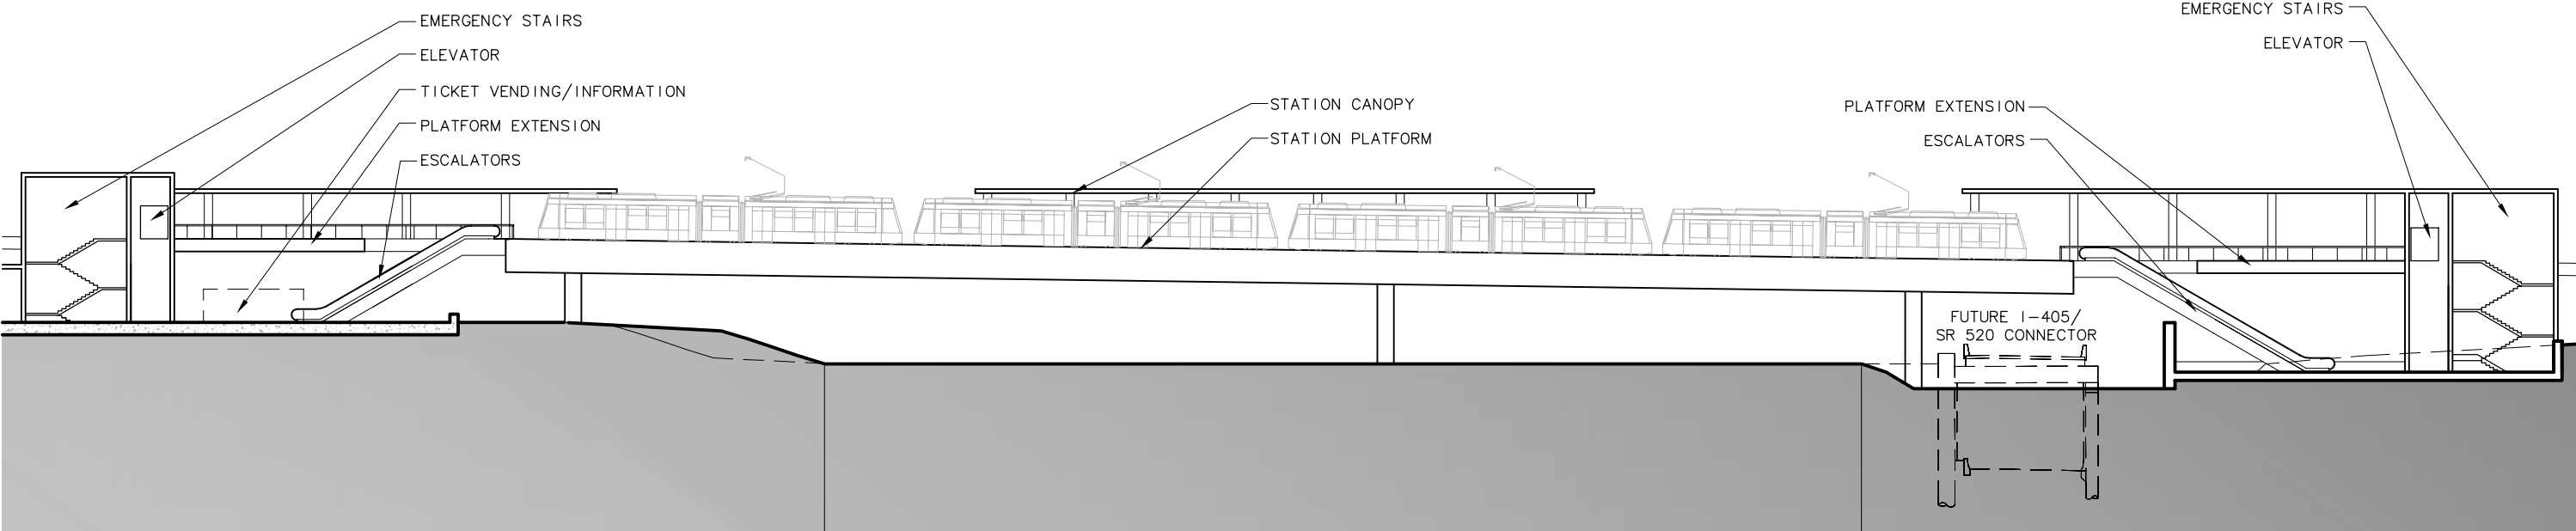

EXTENT OF I-405
OBLIQUE VIEW

ELEVATION
SCALE: 1"=20'

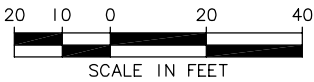


c:\work\ELC\AHWE_AX01.dwg
10/16/08 09:08 : eackerm 0E5396

						Designed By:	DE IS CONCEPTUAL	CH2MHILL IN ASSOCIATION WITH PARSONS & INCA ENGINEERS INC.	HEWITT		Scale: 1"=20'	EAST LINK PROJECT SEGMENT C ASHWOOD/ HOSPITAL STATION ALTERNATIVES C3T, C4A & C8E CROSS SECTION & ELEVATION	 Drawing No.: AHWE-AX01 Sheet No.: G-C116
						Drawn By:					Filename: ELC\AHWE_AX01.dwg		
						Checked By:					Contract No.: EL_SEG_C		
						Approved By:					Date:		
No.	Date	Dsn.	Chk.	App.	Revisions	Submitted:	Date:	Approved:	Date:	Date:			


XREF'S
Resolved
ELC_AHEEAX_A
REG-DCON
Zg-2234h
Unresolved
LTSCALE
1=1

1
2
3
4
5


c:\work\ELC\AHEE_AX01.dwg
10/16/08 09:06 : eackerm OE5396

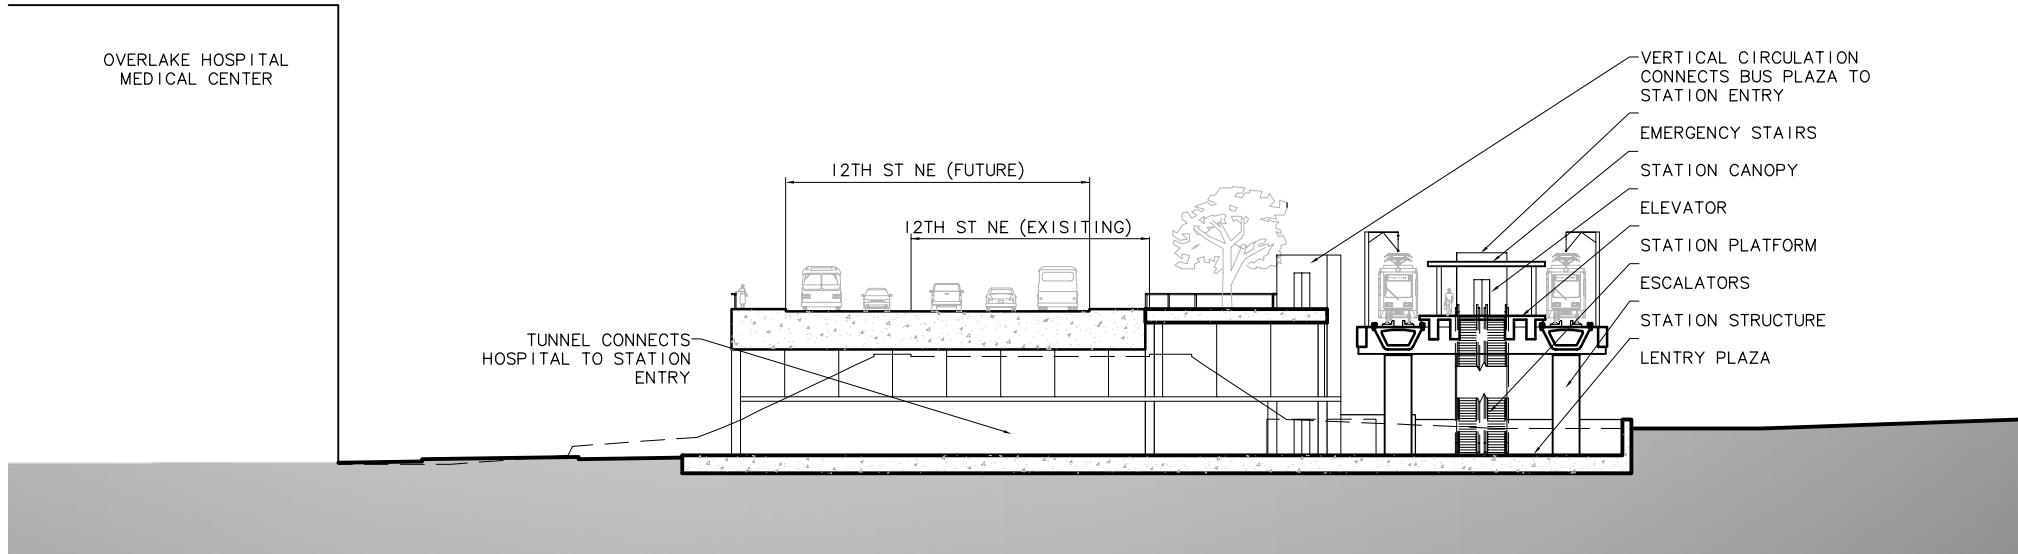

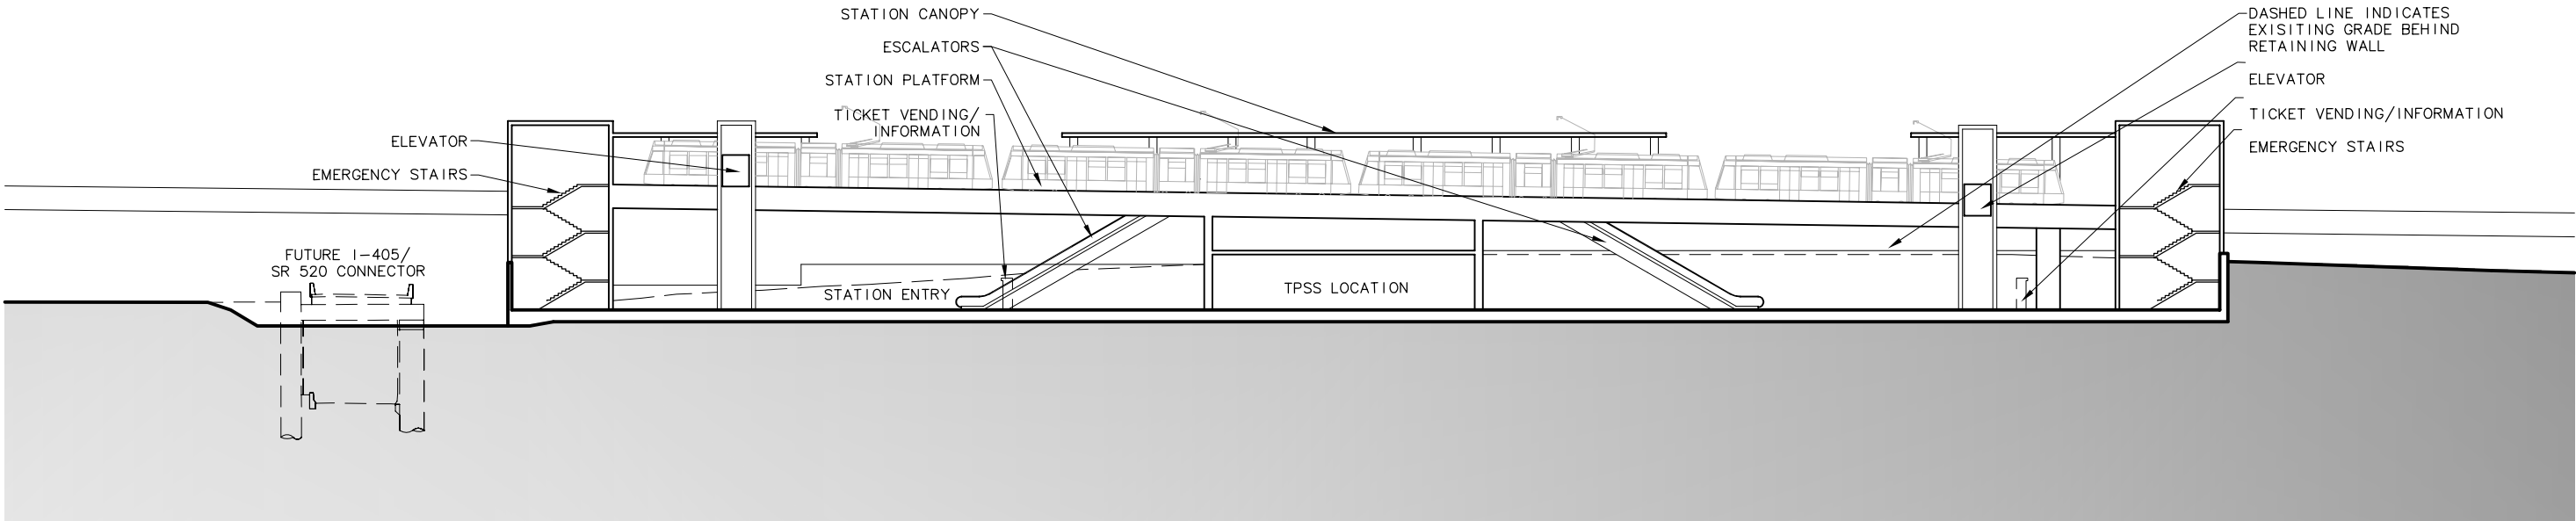

CROSS SECTION A
SCALE: 1"=20' AHEE-AS01

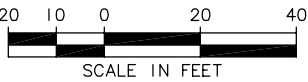

ELEVATION
SCALE: 1"=20'



						Designed By:	DE IS CONCEPTUAL	CH2MHILL IN ASSOCIATION WITH PARSONS & INCA ENGINEERS INC.	HEWITT	 SOUNDTRANSIT	Scale: 1"=20'	EAST LINK PROJECT SEGMENT C ASHWOOD/ HOSPITAL STATION 116TH ALTERNATIVE (C7E) CROSS SECTION & ELEVATION	 Drawing No.: AHEE-AX01 Sheet No.: G-C118	Rev.:
						Drawn By:					Filename: ELC\AHEE_AX01.dwg			
						Checked By:					Contract No.: EL_SEG_C			
						Approved By:					Date:			
No.	Date	Dsn.	Chk.	App.	Revisions	Submitted:	Date:	Approved:	Date:	Date:				



***SOUND*TRANSIT**